


230VAC

24VAC/G

DUC

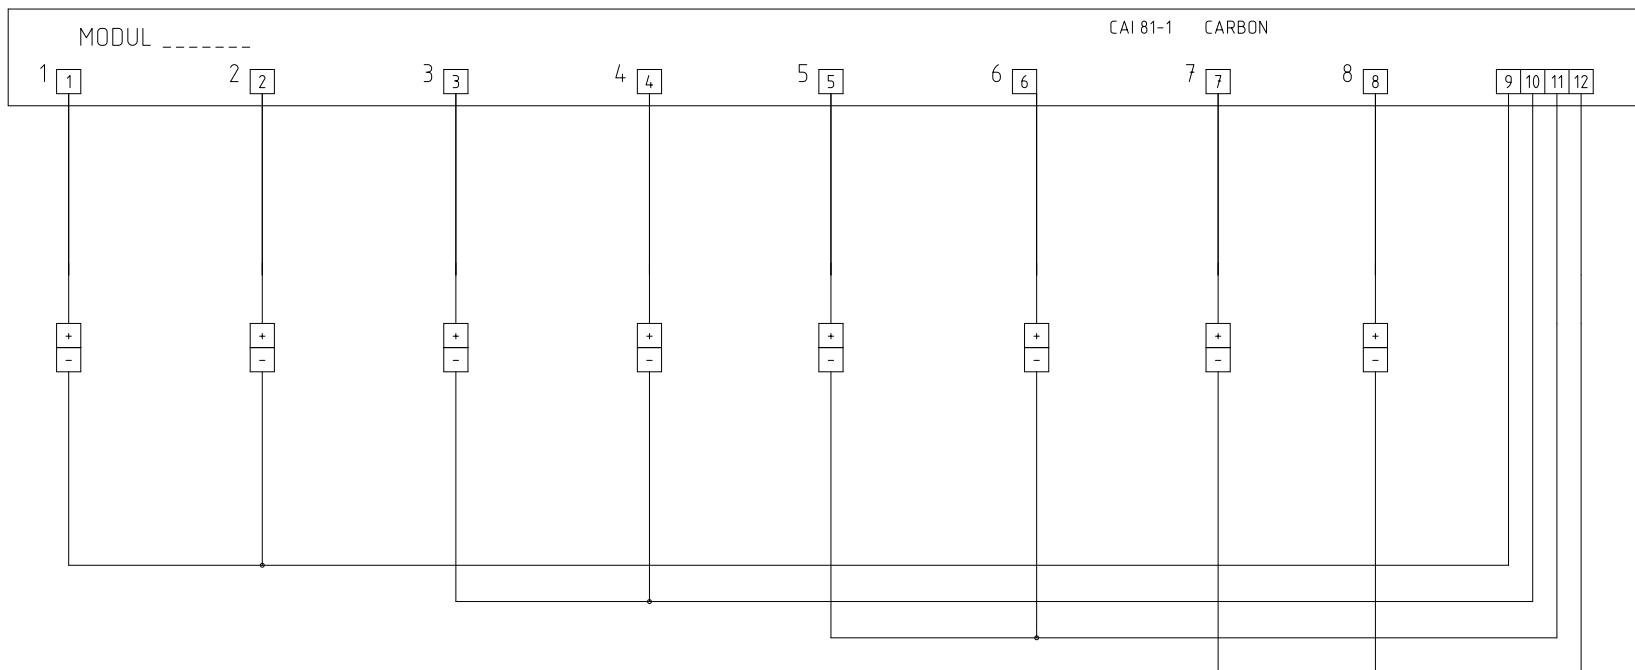

24VAC/Go

N

RITAD AV, KONSTRUERAD AV		ARB. NUMMER	BET	ANT	ÄNDRINGEN AVSER	SIGN	DATUM	
AR			LARMIA					
			SYSTEM CARBON					
			CAI 81-1					
DATUM			KRETSSHEMA				SKALA-	
230215			BLAD	FORTS	RITINGSNUMMER		ANDR BET	
					006			

